



JAMES S. JACOBS ARCHITECTS, PLLC

25 WASHINGTON STREET
MONROE, MICHIGAN 48161
TEL: (734) 241-7933
FAX: (734) 241-1181
EMAIL: jim@jacobsrch.com

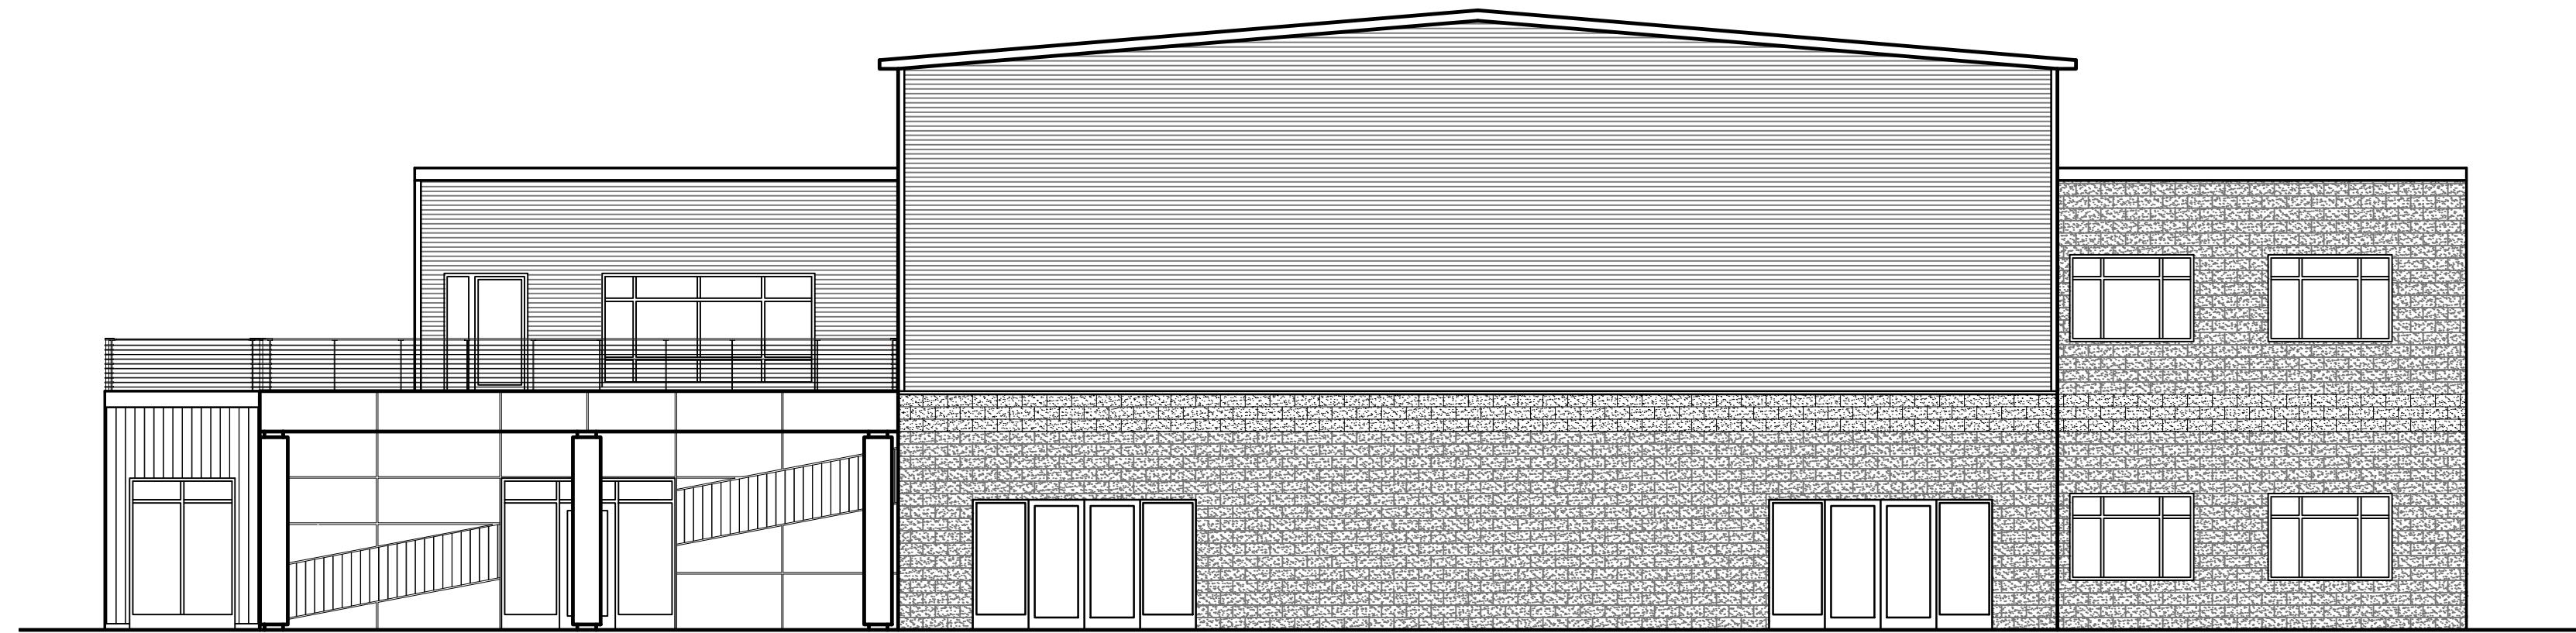

EAST BUILDING ELEVATION
SCALE: 1/8" = 1'-0"

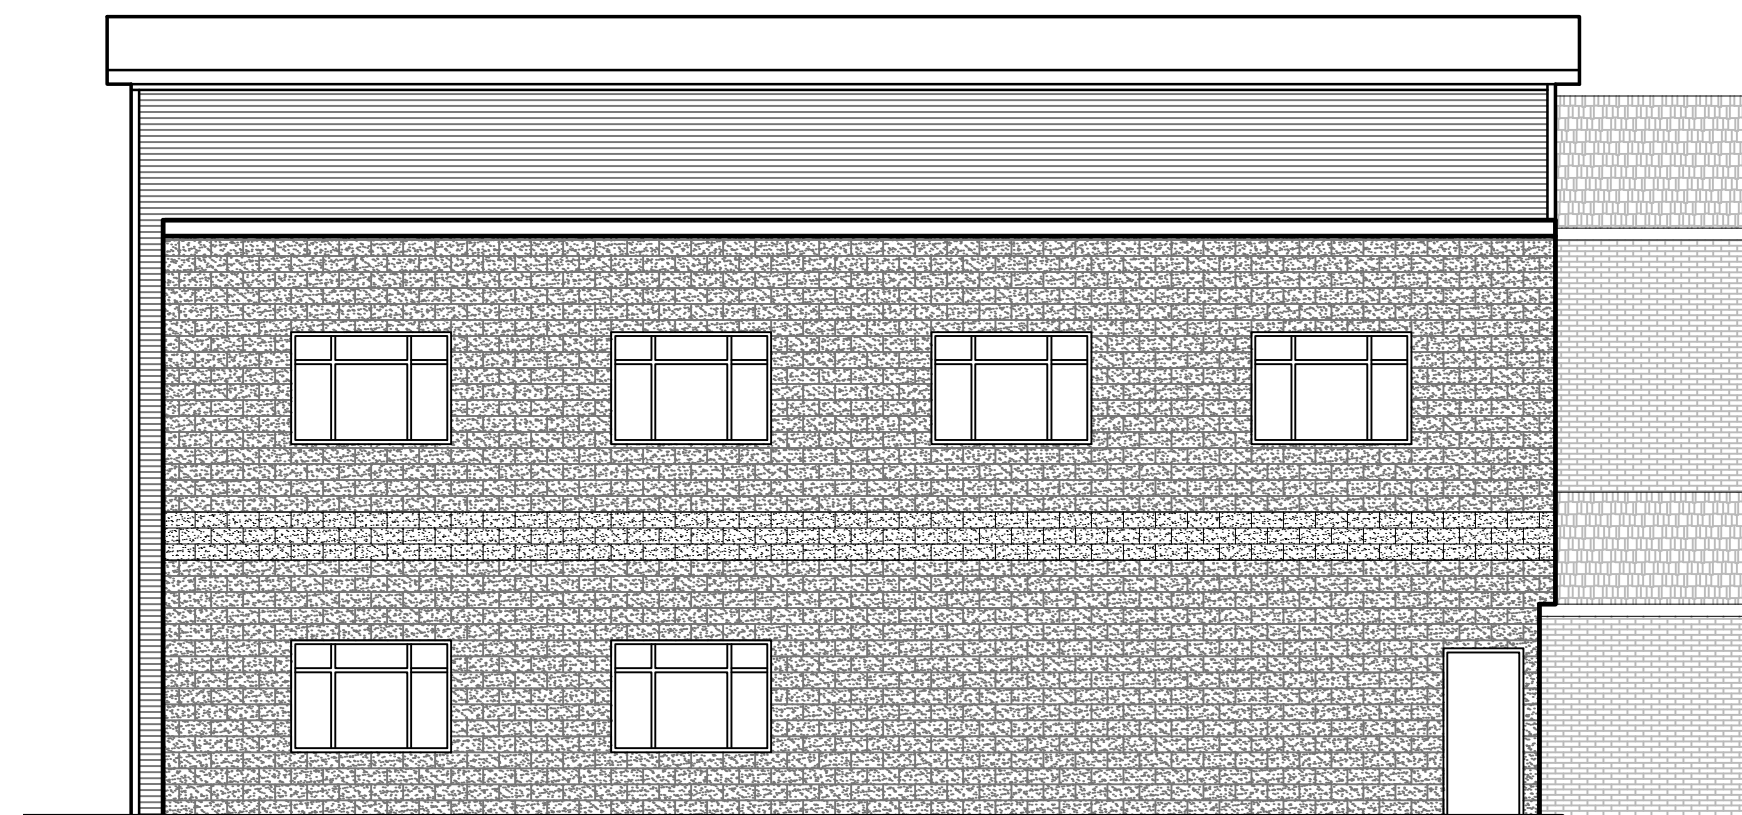

NORTH BUILDING ELEVATION
SCALE: 1/8" = 1'-0"



SOUTH BUILDING ELEVATION
SCALE: 1/8" = 1'-0"



SOUTHEAST BUILDING RENDERING
SCALE: N.T.S.



SOUTHWEST BUILDING RENDERING
SCALE: N.T.S.

BUILDING ADDITION
FOR:



NEW LIFE CHURCH
6023 SUMMERFIELD RD.
PETERSBURG, MI 49270

PROPERTY OWNER CONTACT:
PASTOR JOSH ELLIS
6023 SUMMERFIELD RD.
PETERSBURG, MI 49270
P: 734-875-9488
E: Josh.ellis@newlifepetersburg.com

**FIRST FLOOR
PLAN &
MEZZANINE
PLAN**

NOT FOR CONSTRUCTION

09-27-2024	OWNER REVIEW
09-11-2024	OWNER REVIEW
DATE:	ISSUED FOR:
DRAWN	JJM
REVIEW'D	JSJ
202348	

SKA-08a

1 OF 1